

SCALE - 1:200

0

2

4


6

8

10 M

PRINT REDUCTION BAR | A3 SHEET

ALL RIGHTS RESERVED. NO REPRODUCTION UNLESS WRITTEN CONSENT GIVEN

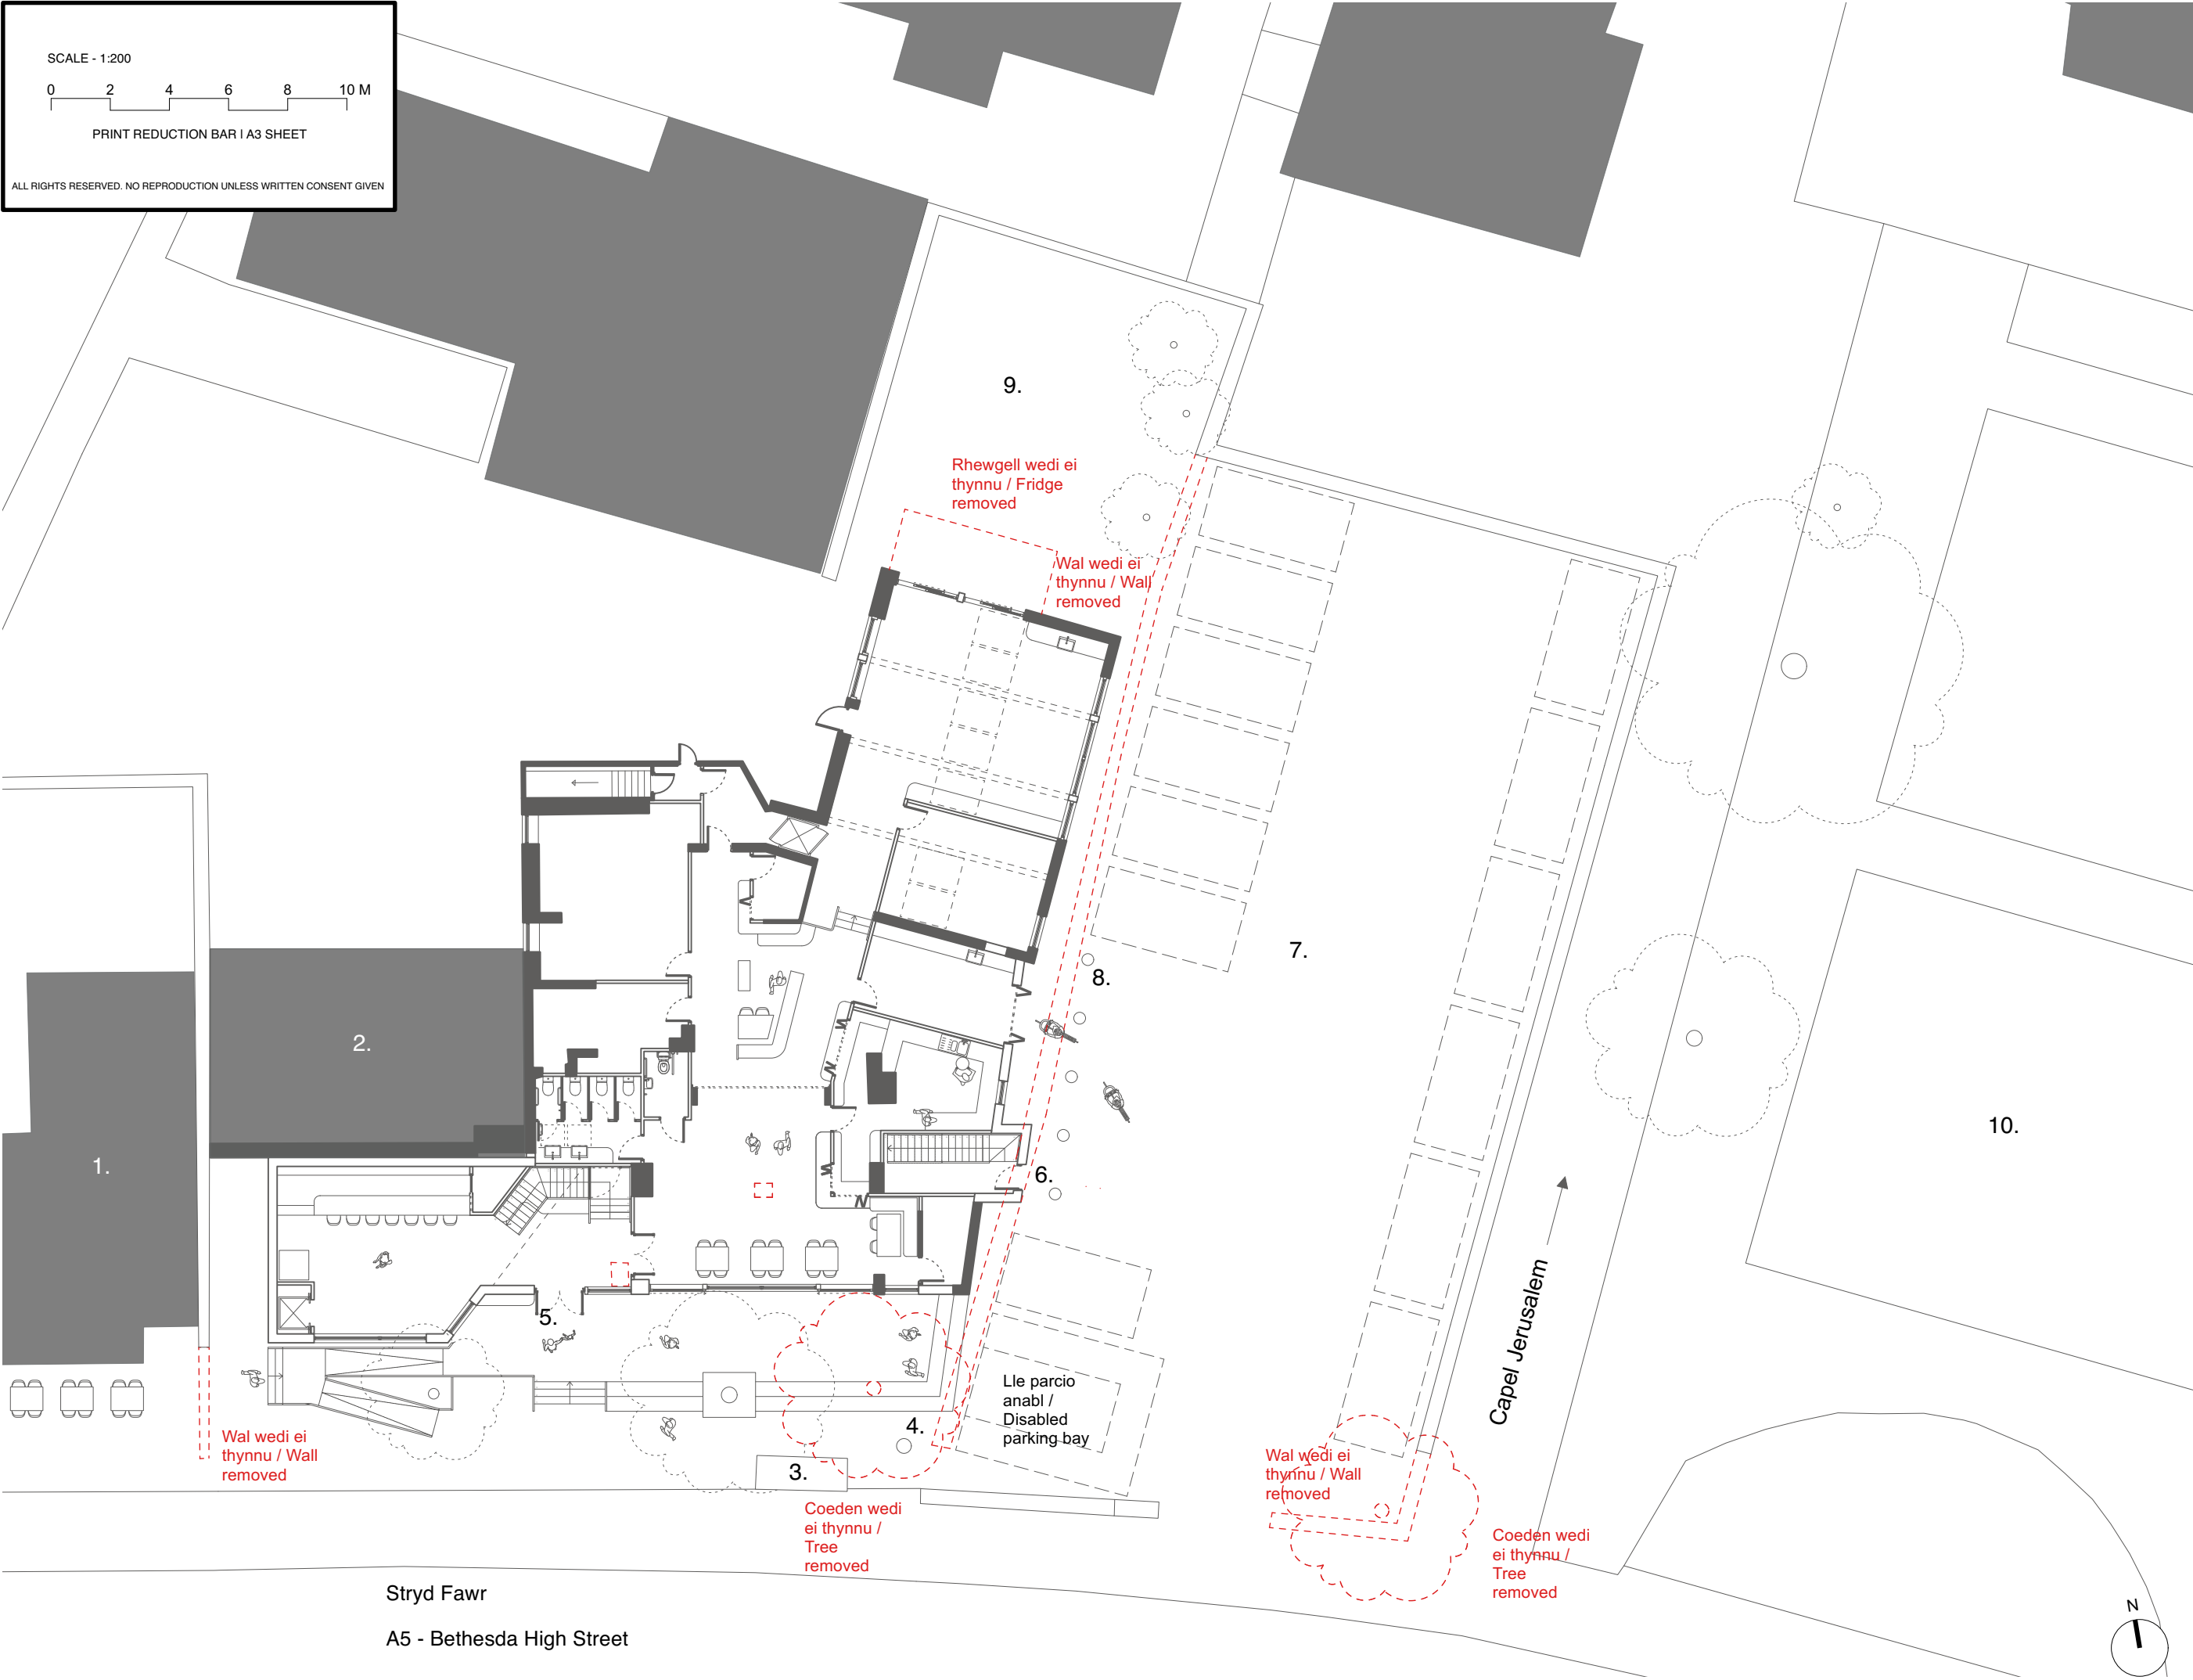

- Notes:
- Caffi Seren
 - Garej / Garage
 - Safle Bws / Bus Stop
 - Blwch Postio / Post Box
 - Prif Mynediad / Main Entrance
 - Mynedfa newydd i'r fflat / New entrance to flat
 - Maes Parcio / Car Park
 - Retractable Bollards / Bollards Symudol
 - Gardd / Garden
 - Gerddi Capel Jerusalem / Jerusalem Chapel gardens

Cleiant / Client:
Partneriaeth Ogwen

Prosiect / Project:
Henbost, Bethesda

Teitl Cynllun / Drawing Title:
Cynllun Safle / Site Plan

Graddfa / Scale:
1:200 @ A3

Dyddiad / Date:
08/06/2023

Statws Cynllun / Drawing Status:
PI

Gan / Drawn:
CA

Rhif Cynllun / Drawing No:
100

Addasiad / Revision:
02

Nodiadau / Notes:

PegwA

PegwArchitects Ltd.
Twthill Cottage,
Mount Pleasant Square,
Caernarfon,
LL551PA.
holi-elinorgw@outlook.com
www.pegwarchitects.com