


SCALE - 1:100

012345 M

PRINT REDUCTION BAR | A3 SHEET

ALL RIGHTS RESERVED. NO REPRODUCTION UNLESS WRITTEN CONSENT GIVEN

Colofn wedi'i thynnu /
Column removed

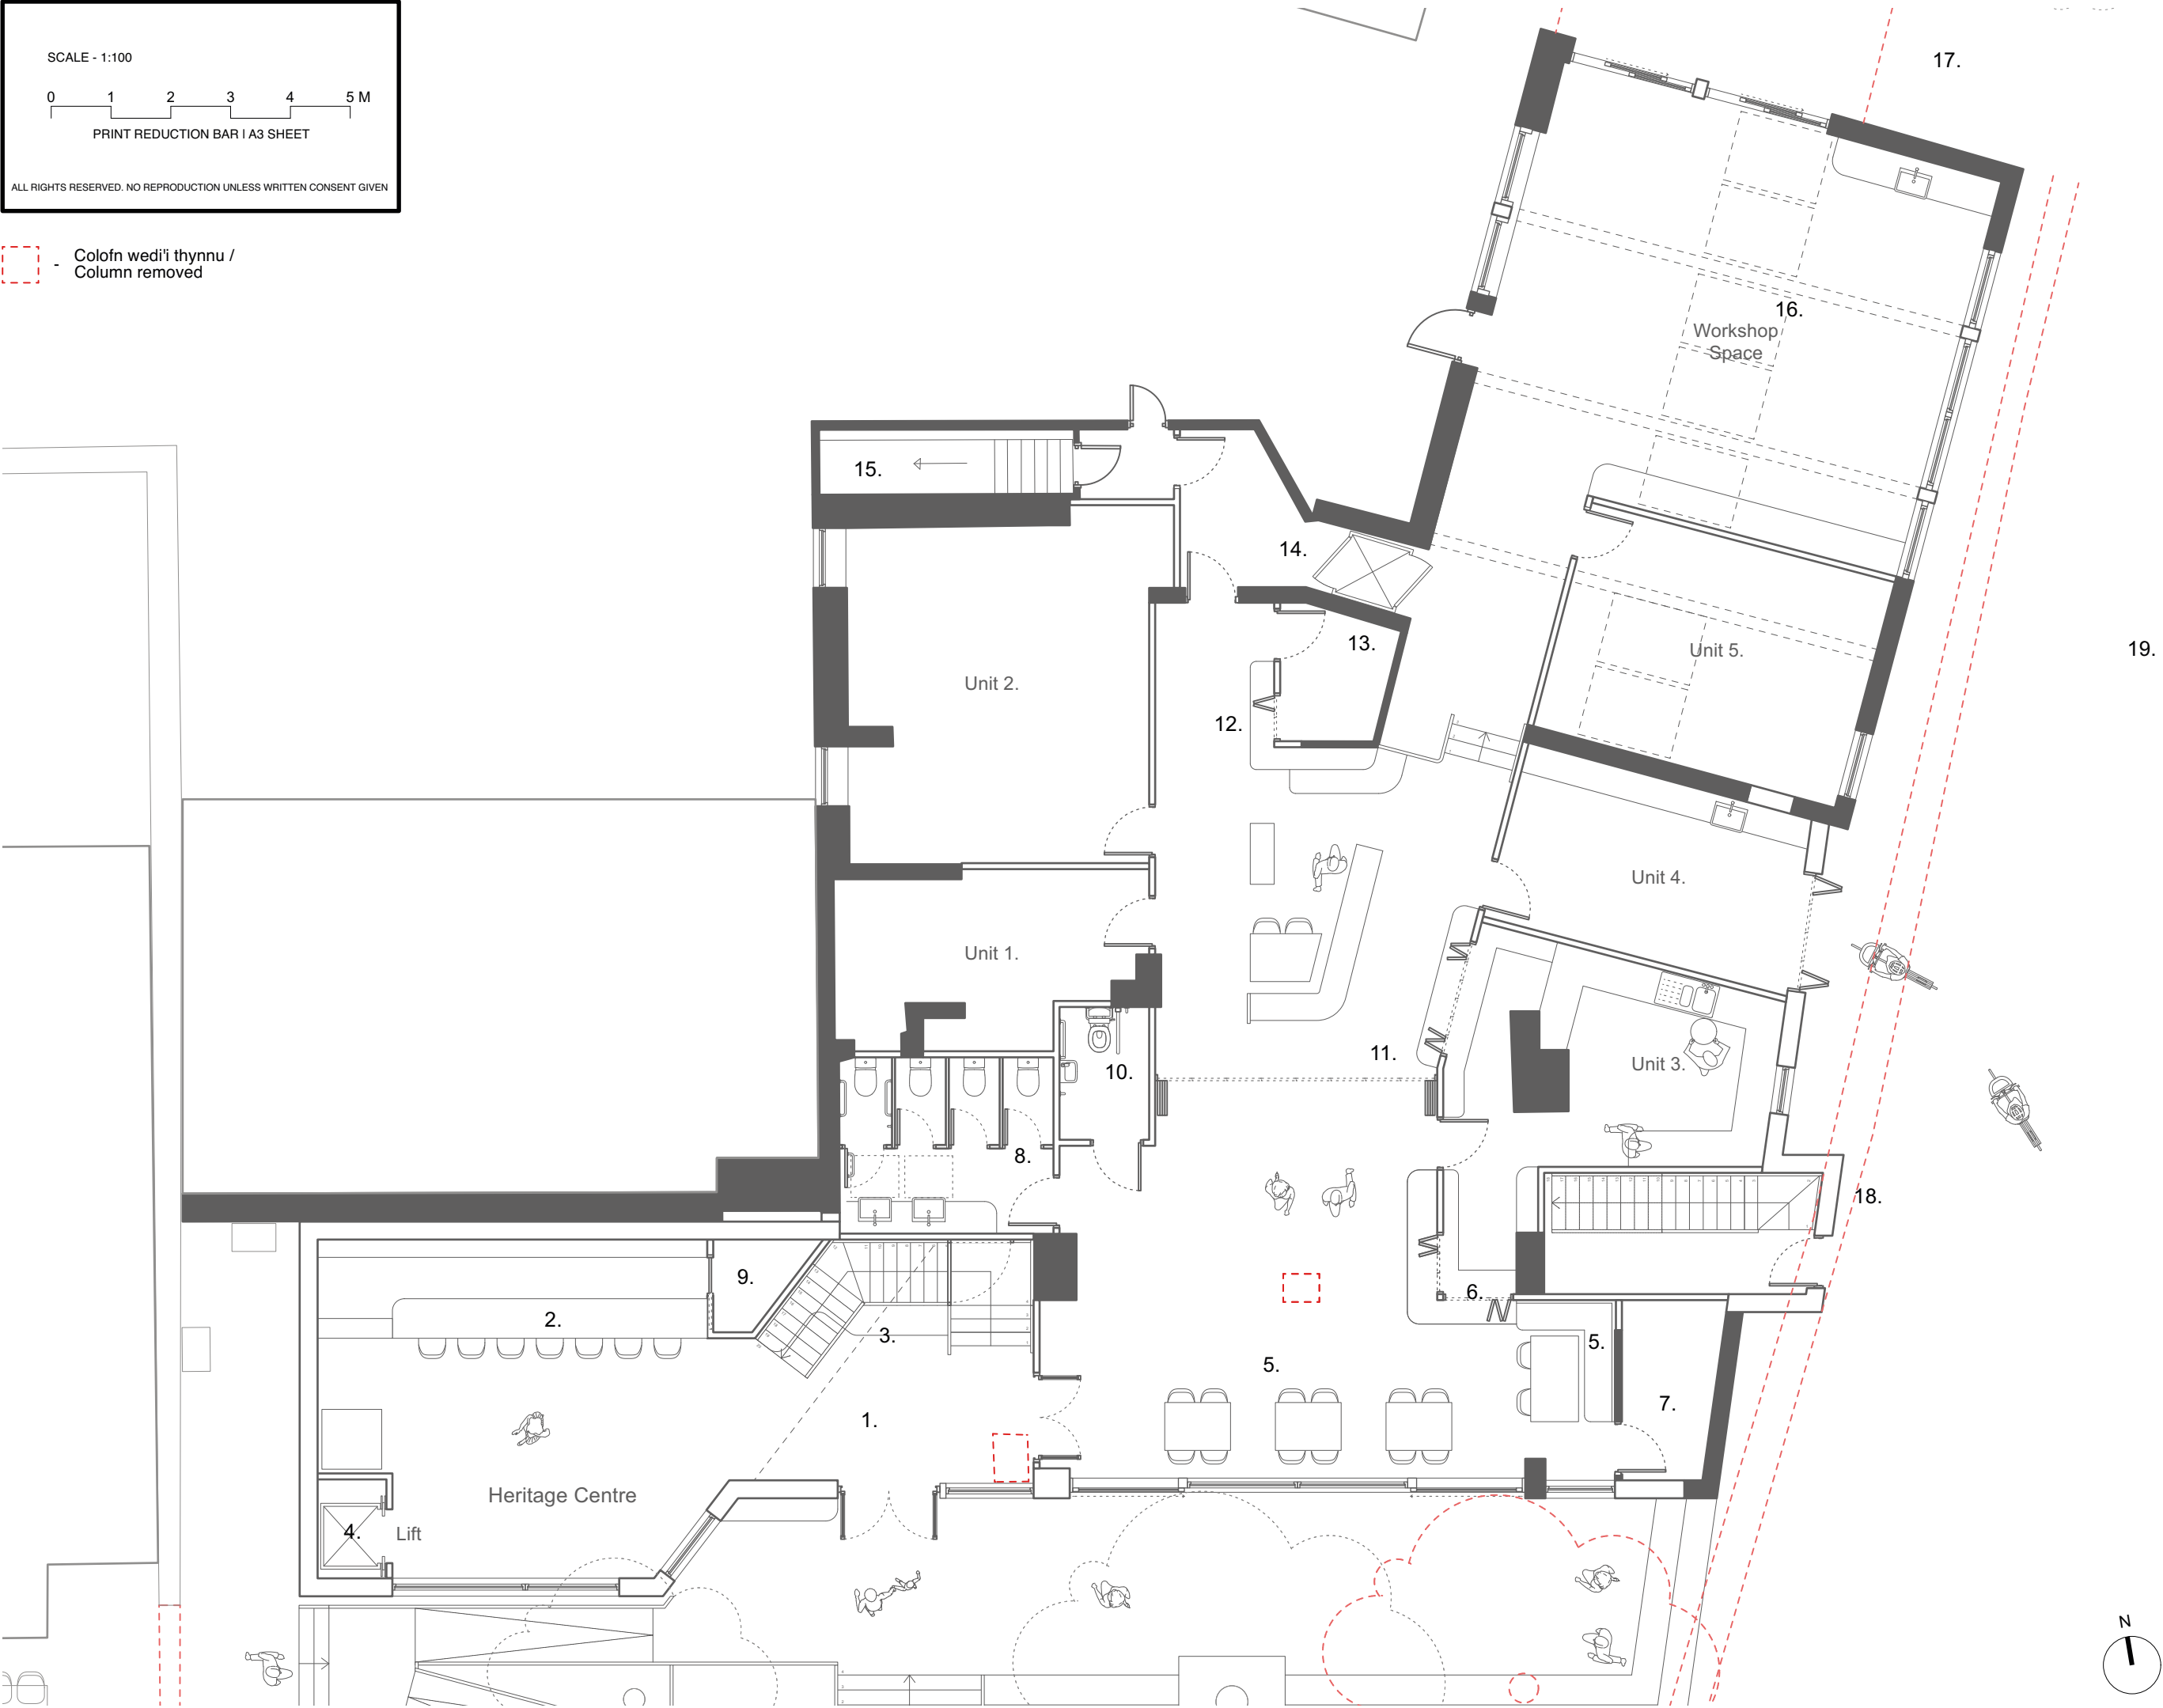

- Notes:
1. Mynedfa / Reception

2. Bar a caffï / Bar and cafe

3. Fainc / Bench

4. Liff / Lift

5. Seddi / Seating

6. Agoriad / Servery

7. Ystafell peirianeg/ Plant room

8. Toiledau / Toilets

9. Storfa caffï a bar / Cafe and bar storage

10. Toiled Anabl / Disabled Toilet

11. Drysau sleidio / Shutter doors

12. Agoriad / Servery

13. Cegin fach / Kitchenette

14. Platform lift

15. Grishiau i'r selar / Stairs to cellar

16. Gweithdy / Workshop

17. Gardd / Garden

18. Mynediad newydd i'r fflat / New flat entrance

19. Maes parcïo / Car park

Cleiant / Client:

Partneriaeth Ogwen

Prosiect / Project:

Yr Hen Bost, Bethesda

Teitl Cynllun / Drawing Title:

Ground Floor Plan

Graddfa / Scale:

1:100 @ A3

Dyddiad / Date:

06/06/2023

Statws Cynllun / Drawing Status:	F Feasibility
	S Sketch Design
PI	Pr Preliminary
	Pl Planning
Gan / Drawn:	B Building Control
	D Developed Design
CA	M Measurement
	T Tender
	C Construction

Rhif Cynllun / Drawing No:

--

Addasiad / Revision:

02

Nodiadau / Notes:

PegwA

PegwArchitects Ltd.
Twthill Cottage,
Mount Pleasant Square,
Caernarfon,
LL551PA.

holi-elinorgw@outlook.com
www.pegwarchitects.com