


SCALE - 1:100

012345 M

PRINT REDUCTION BAR | A3 SHEET

ALL RIGHTS RESERVED. NO REPRODUCTION UNLESS WRITTEN CONSENT GIVEN

Colofn wedi'i thynnu /
Column removed

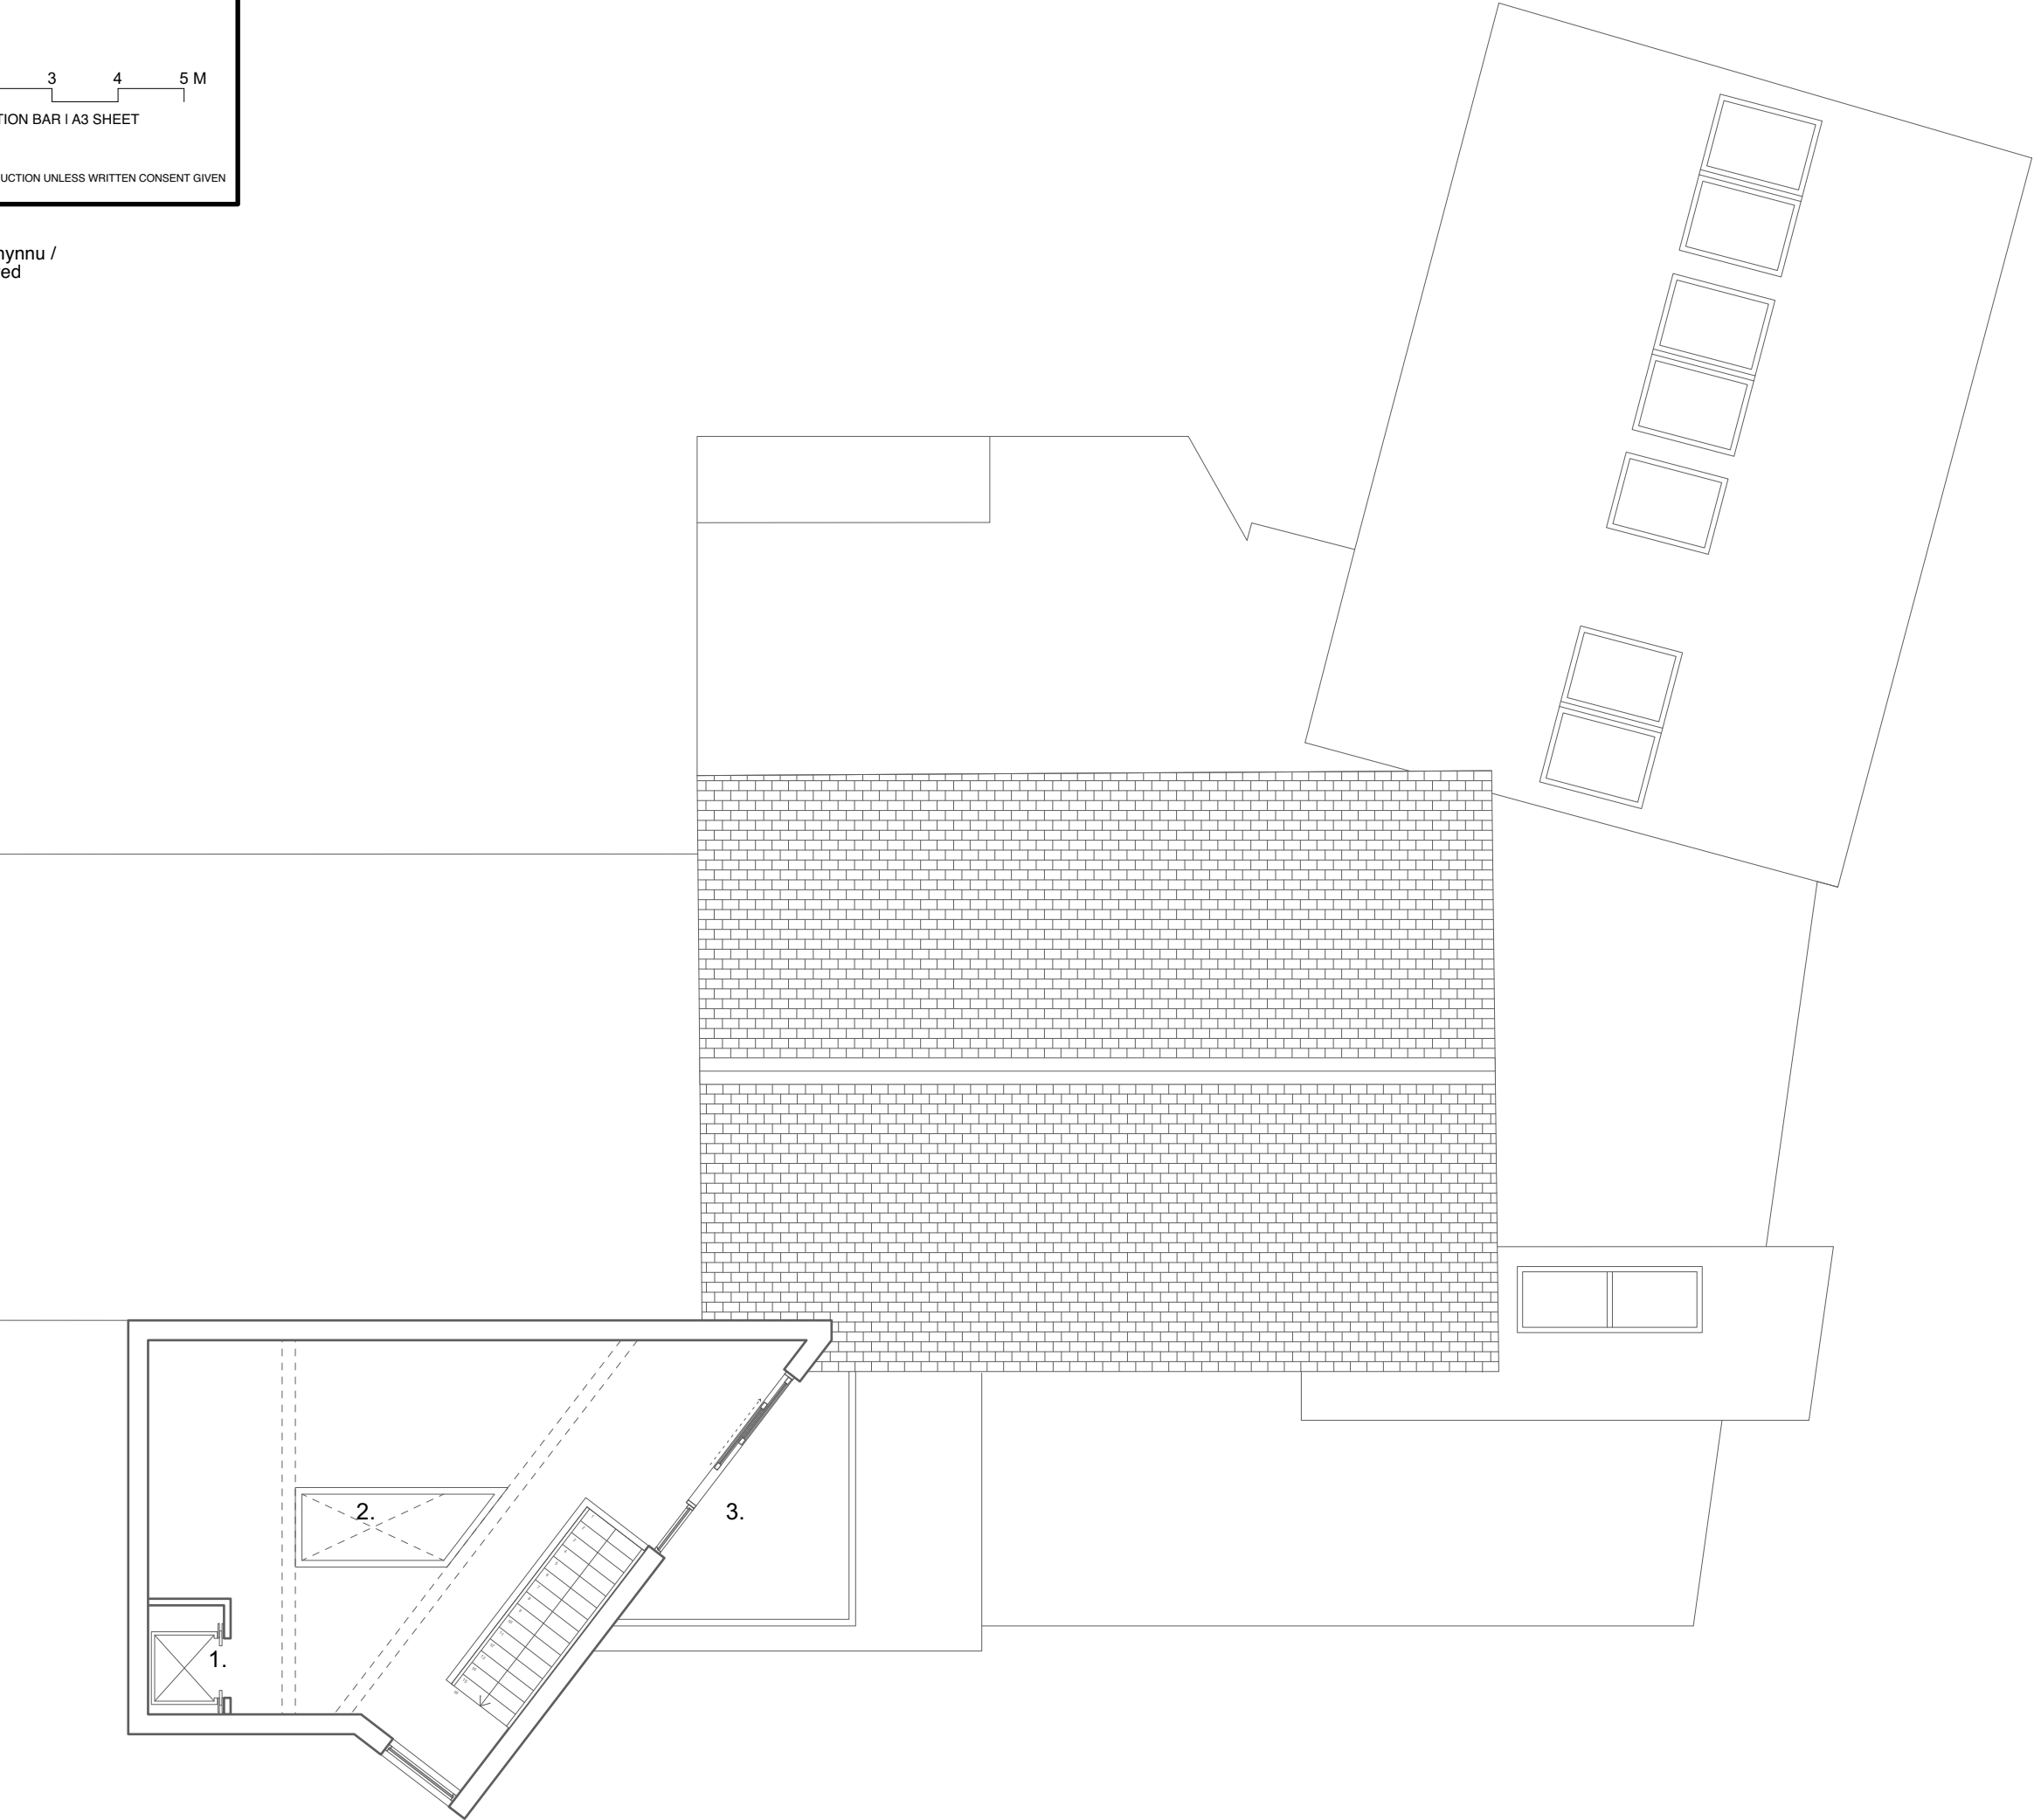

- Notes:
1. Liffth / Lift

2. Gofod / Void

3. Llwyfan gwylio /
Balcony

Cleiant / Client:
Partneriaeth Ogwen

Prosiect / Project:
Yr Hen Bost, Bethesda

Teitl Cynllun / Drawing Title:
Second Floor Plan

Graddfa / Scale:
1:100 @ A3

Dyddiad / Date:
06/06/2023

Statws Cynllun /
Drawing Status:

PI

F Feasibility
S Sketch Design
Pr Preliminary
Pl Planning
B Building Control
D Developed Design
M Measurement
T Tender
C Construction

Gan / Drawn:

CA

Rhif Cynllun / Drawing No:
--

Addasiad / Revision:
02

Nodiadau / Notes:

PegwA

PegwArchitects Ltd.
Twthill Cottage,
Mount Pleasant Square,
Caernarfon,
LL551PA.

holi-elinorgw@outlook.com
www.pegwarchitects.com