

SCALE - 1:100

0

1

2


3

4

5 M

PRINT REDUCTION BAR | A3 SHEET

ALL RIGHTS RESERVED. NO REPRODUCTION UNLESS WRITTEN CONSENT GIVEN

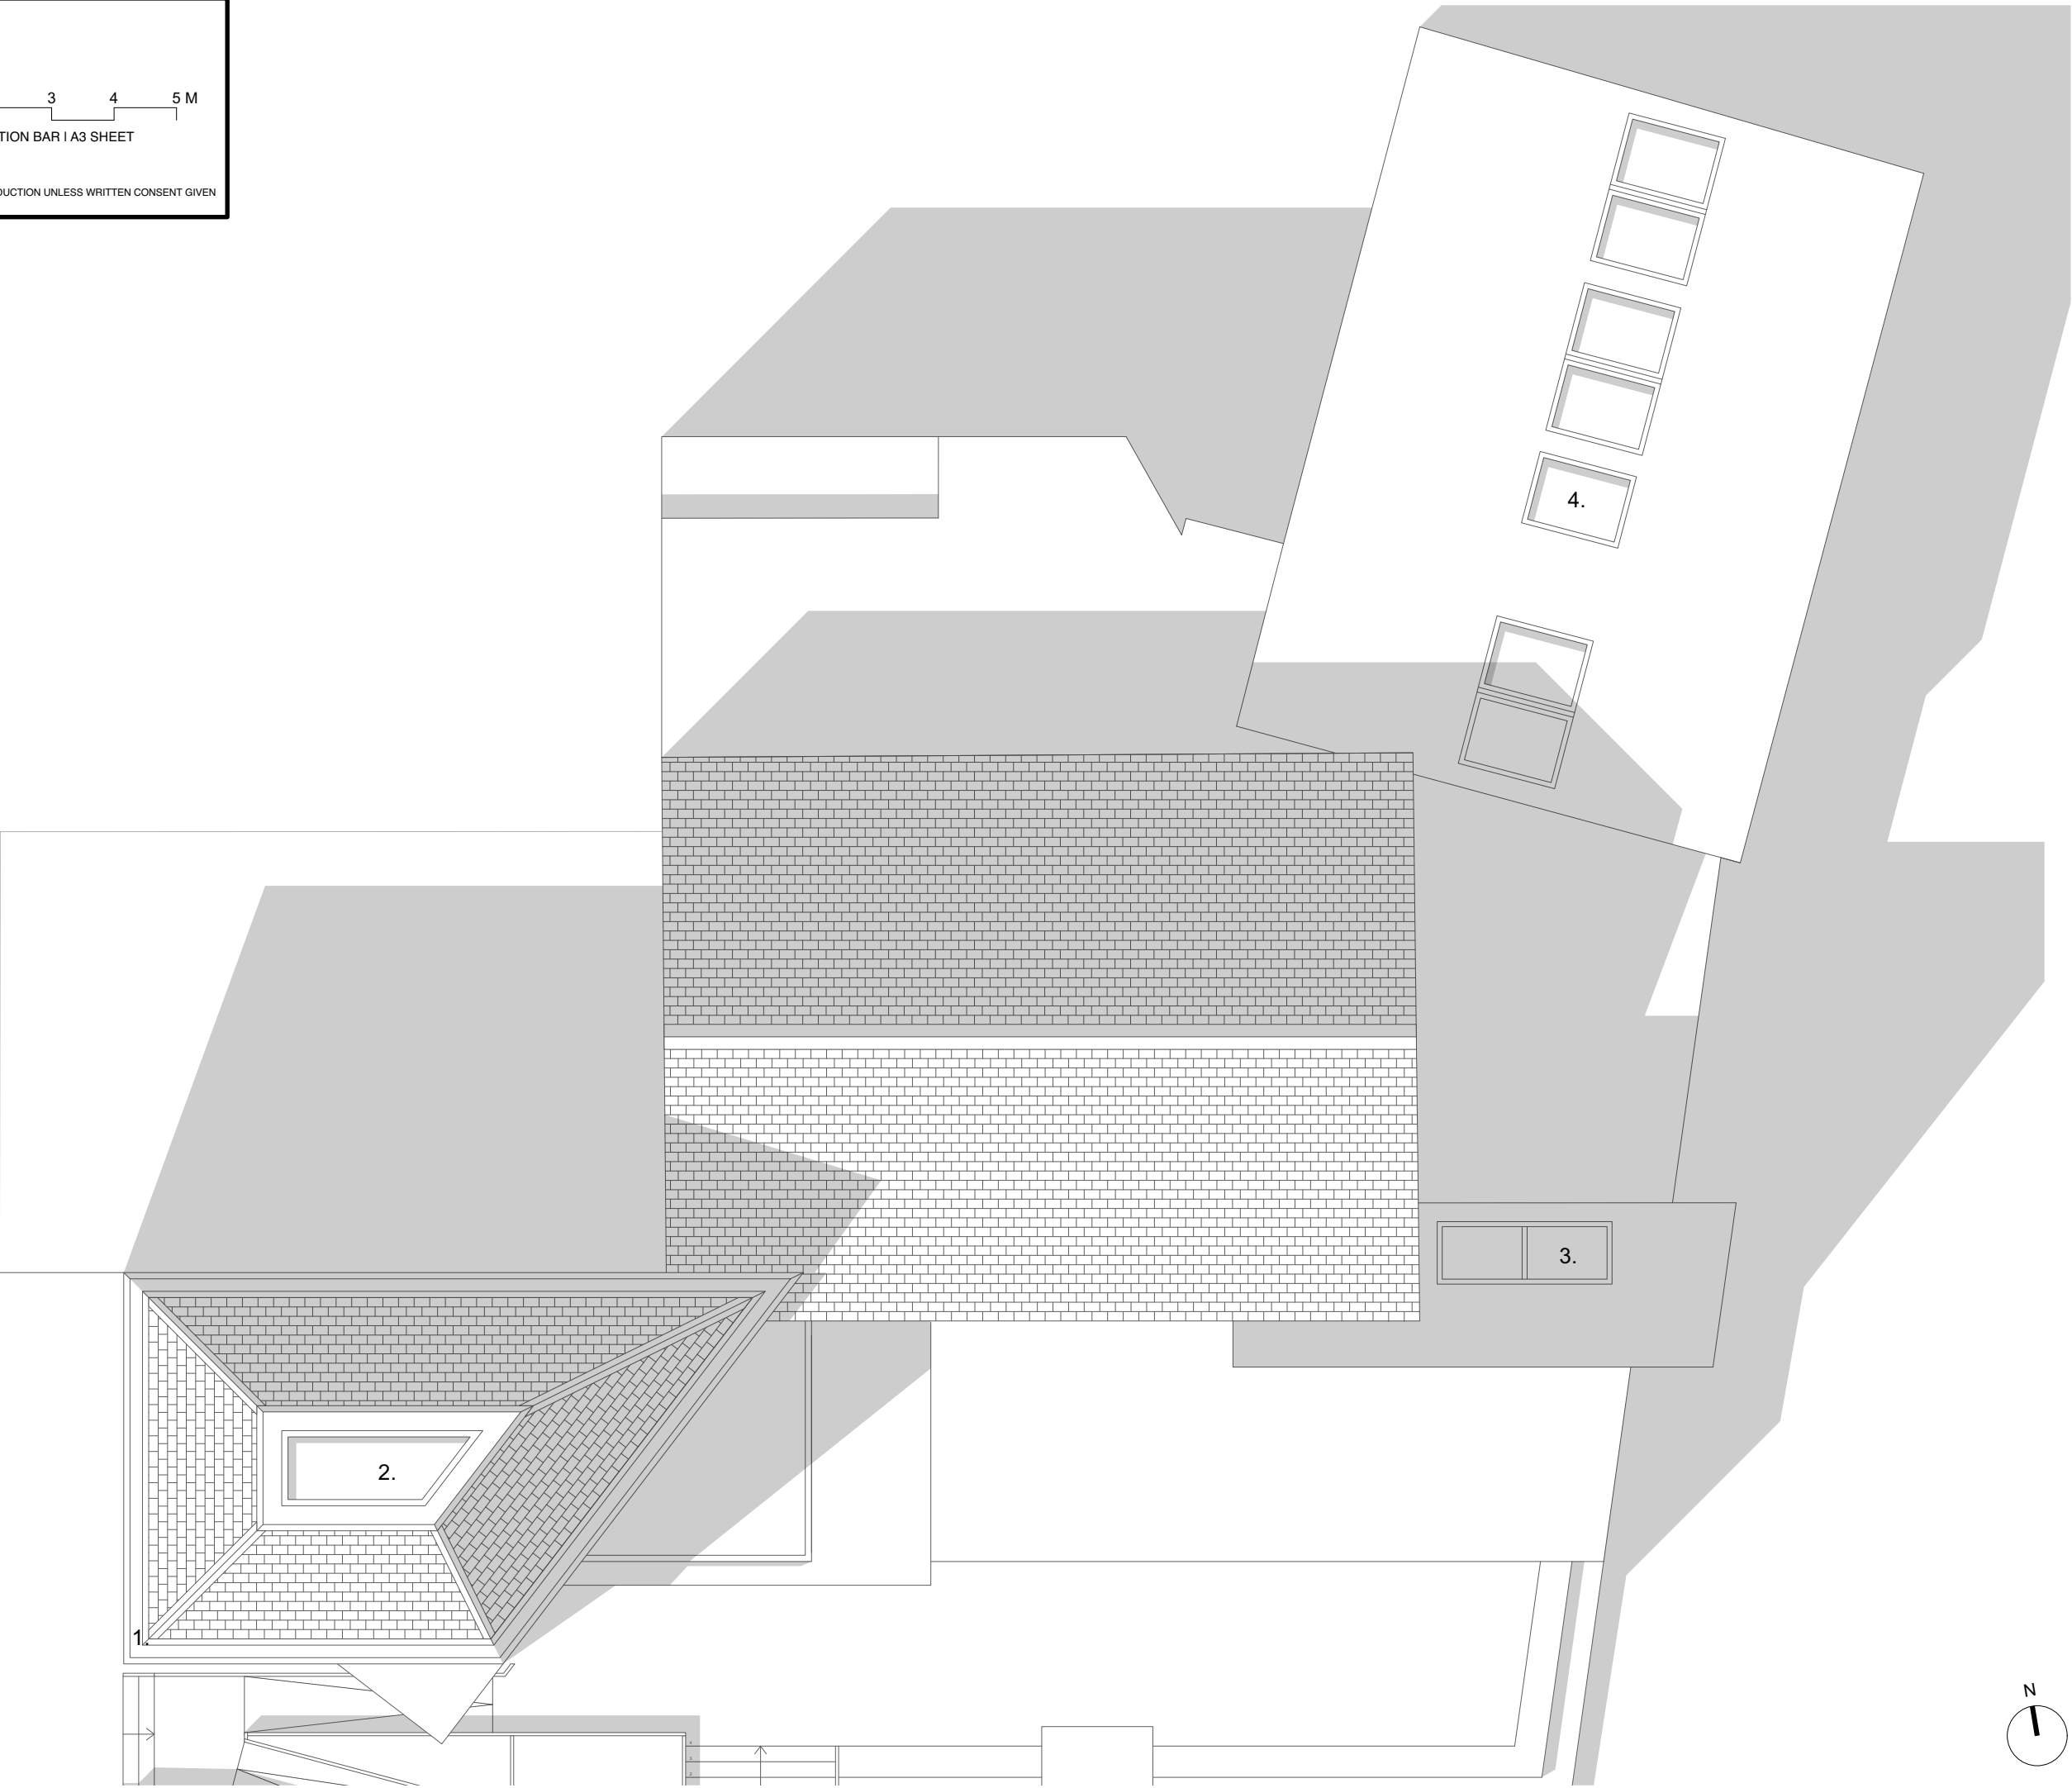

- Notes:
- 1. Hidden gutter
 - 2. Ffenestr to / Roof light
 - 3. Ffenestr to uwchben y fynedfa fflat newydd / Roof light above the new flat entrance
 - 4. Ffenestr to uwchben y gweithdy / Roof light above the workshop

Cleiant / Client:
Partneriaeth Ogwen

Prosiect / Project:
Yr Hen Bost, Bethesda

Teitl Cynllun / Drawing Title:
Roof Plan

Graddfa / Scale:
1:100 @ A3

Dyddiad / Date:
06/06/2023

Statws Cynllun / Drawing Status:
PI

Gan / Drawn:
CA

F Feasibility
S Sketch Design
Pr Preliminary
Pl Planning
B Building Control
D Developed Design
M Measurement
T Tender
C Construction

Rhif Cynllun / Drawing No:
--

Addasiad / Revision:
02

Nodiadau / Notes:

PegwA

PegwArchitects Ltd.
Twthill Cottage,
Mount Pleasant Square,
Caernarfon,
LL551PA.

holi-elinorgw@outlook.com
www.pegwarchitects.com