


SCALE - 1:100

012345 M

PRINT REDUCTION BAR | A3 SHEET

ALL RIGHTS RESERVED. NO REPRODUCTION UNLESS WRITTEN CONSENT GIVEN

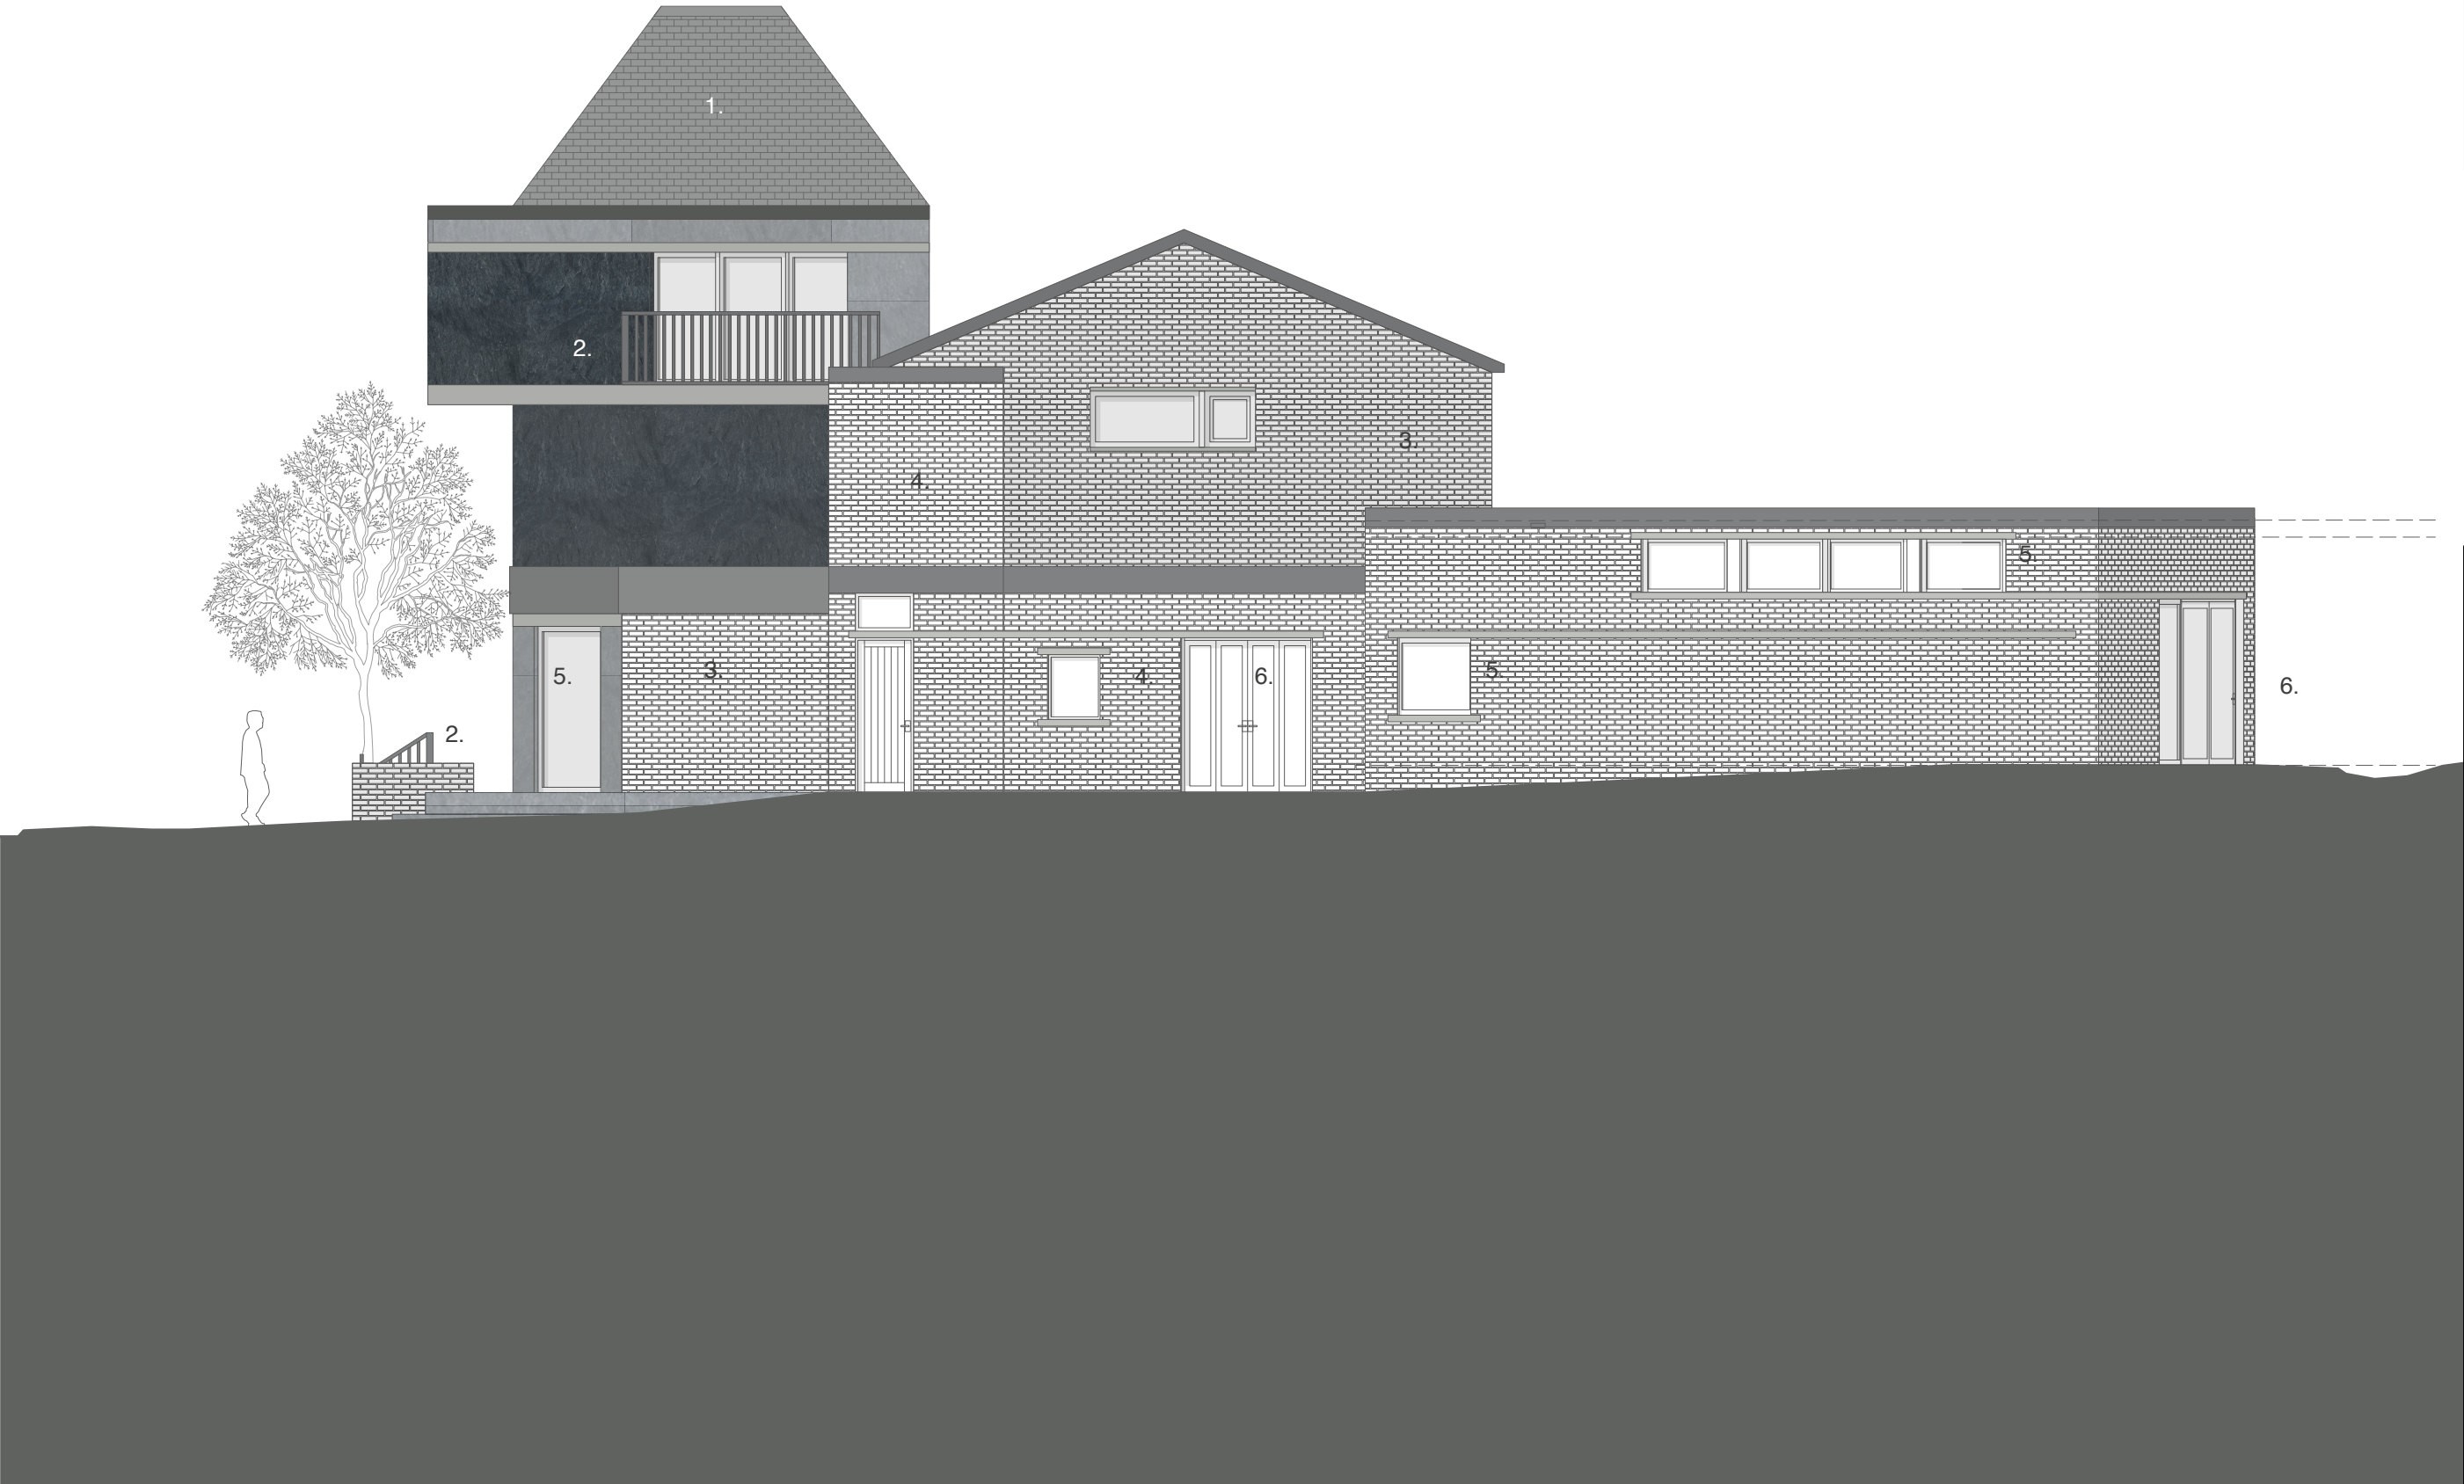

Nodiadau / Notes:

1. Tô llechi Penrhyn hefo gwteri parapet / Penrhyn slate roof with parapet hidden gutter
2. Gwaith haearn / Iron work handrail
3. Brics wedi eu ail bwyntio a llnau / Repointed and cleaned bricks
4. Brics wedi eu hail ddefnyddio / Re-used bricks
5. Ffenestri newydd triple glazed lliw llwyd / New triple glazed windows (RAL 5008)
6. Drysau sleidio newydd / New sliding doors (RAL 5008)

Cleiant / Client:
Partneriaeth Ogwen

Prosiect / Project:
Henbost, Bethesda

Teitl Cynllun / Drawing Title:
Drychiad Dwyreiniol / East Elevation

Graddfa / Scale:
1:100 @ A3

Dyddiad / Date:
26/06/2023

Statws Cynllun / Drawing Status:	F Feasibility
	S Sketch Design
PI	PI Preliminary
	PI Planning
Gan / Drawn:	B Building Control
	D Developed Design
CA	M Measurement
	T Tender
	C Construction

Rhif Cynllun / Drawing No:
--

Addasiad / Revision:
02

Nodiadau / Notes:

PegwA

PegwArchitects Ltd.
Twthill Cottage,
Mount Pleasant Square,
Caernarfon,
LL551PA.

holi-elinorgw@outlook.com
www.pegwarchitects.com