


SCALE - 1:100

012345 M

PRINT REDUCTION BAR | A3 SHEET

ALL RIGHTS RESERVED. NO REPRODUCTION UNLESS WRITTEN CONSENT GIVEN

Lluniau o adeiladau cyfagos / Contextual precedents

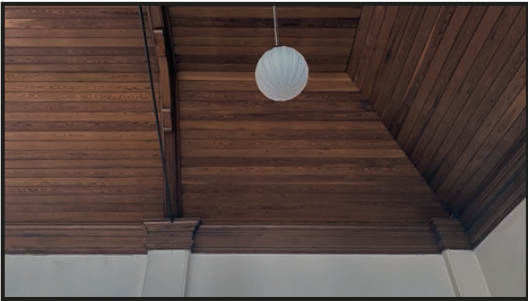



To mewnol festri Capel Jerusalem / Interior roof of Jerusalem Chapel vestry



To mewnol Capel Jerusalem / Interior roof of Jerusalem Chapel



Llechi cerfiedig ardal Bethesda / Carved slate
Amgueddfa Genedlaethol Cymru, 1983 / National Museum of Wales, 1983

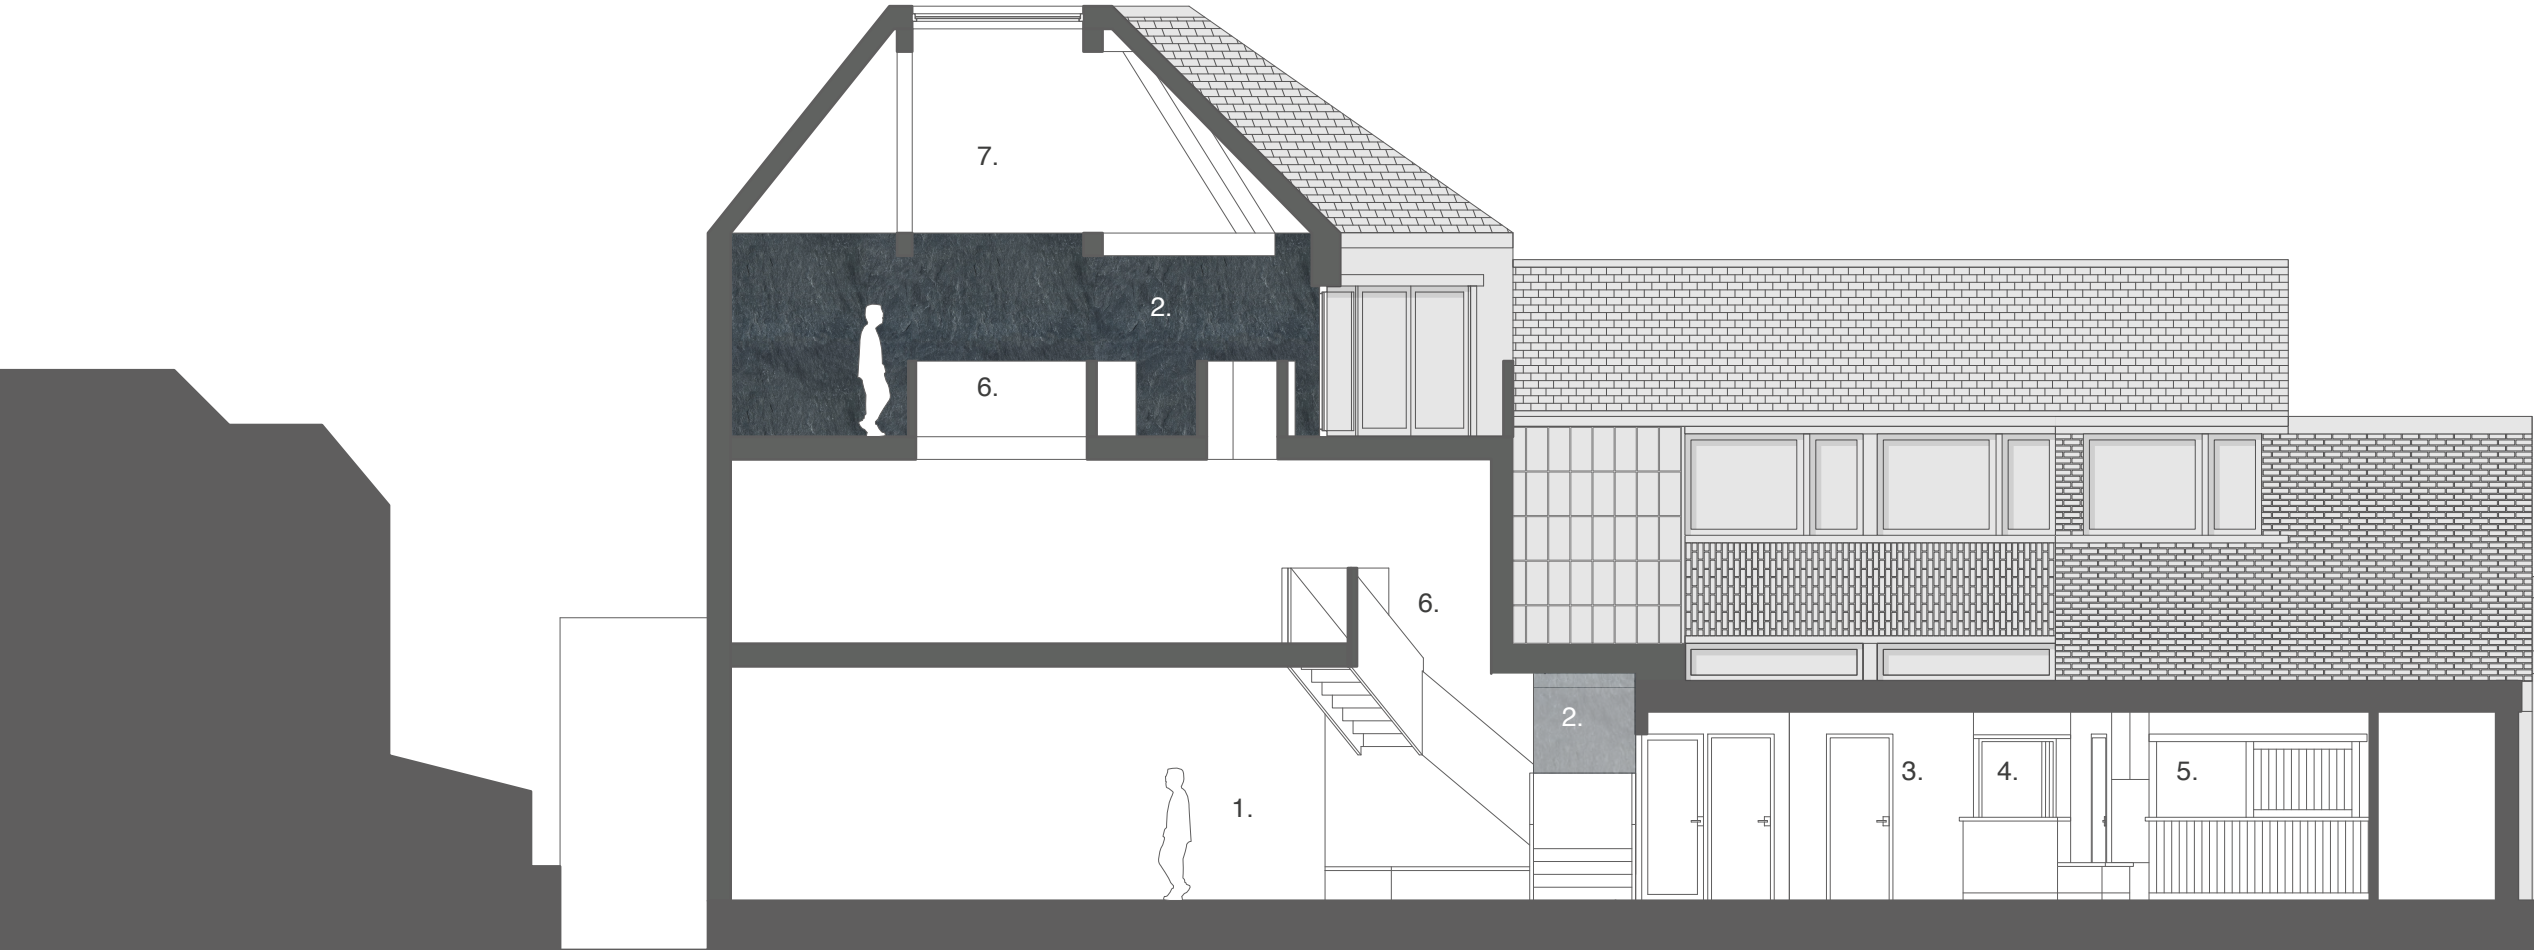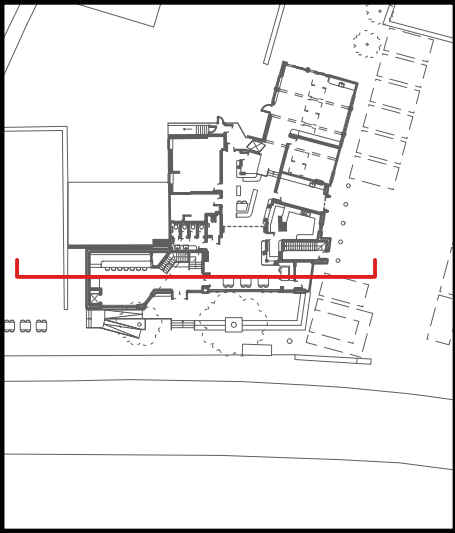

Nodiadau / Notes:

1. Mynedfa / Entrance
2. Llechi cerfiedig / Carved slate
3. Gofod Caffi / Cafe Seating
4. Stryd mewnol / Interior street
5. Agoriad cegin / Kitchen servery
6. Gofod / Void
7. Llusern fewnol / Roof lantern

Cleiant / Client:
Partneriaeth Ogwen

Prosiect / Project:
Henbost, Bethesda

Teitl Cynllun / Drawing Title:
Trawsdoriad / Cross Section

Graddfa / Scale:
1:100 @ A3

Dyddiad / Date:
07/06/2023

Statws Cynllun / Drawing Status:	F Feasibility
	S Sketch Design
PI	PI Preliminary
	PI Planning
Gan / Drawn:	B Building Control
	D Developed Design
CA	M Measurement
	T Tender
	C Construction

Rhif Cynllun / Drawing No:
--

Addasiad / Revision:
02

Nodiadau / Notes:




Drysau pren Capel Jerusalem / Interior wooden doors



Seddi mainc Capel Jerusalem / Jerusalem Chapel seating
Comisiwn Brenhinol Henebion Cymru / Royal Commission on the Ancient and Historical Monuments of Wales



Gwaith cain pren Capel Jerusalem / Detailed woodwork within Jerusalem Chapel

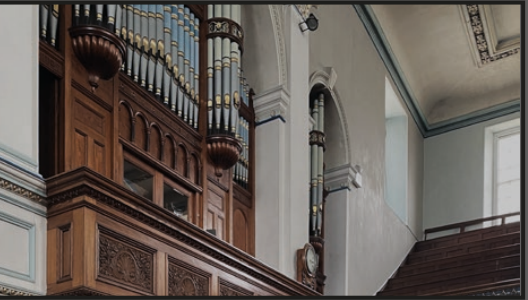

Gwaith cain pren Capel Jerusalem / Detailed woodwork within Jerusalem Chapel

PegwA

PegwArchitects Ltd.
Twthill Cottage,
Mount Pleasant Square,
Caernarfon,
LL551PA.

holi-elinorgw@outlook.com
www.pegwarchitects.com