


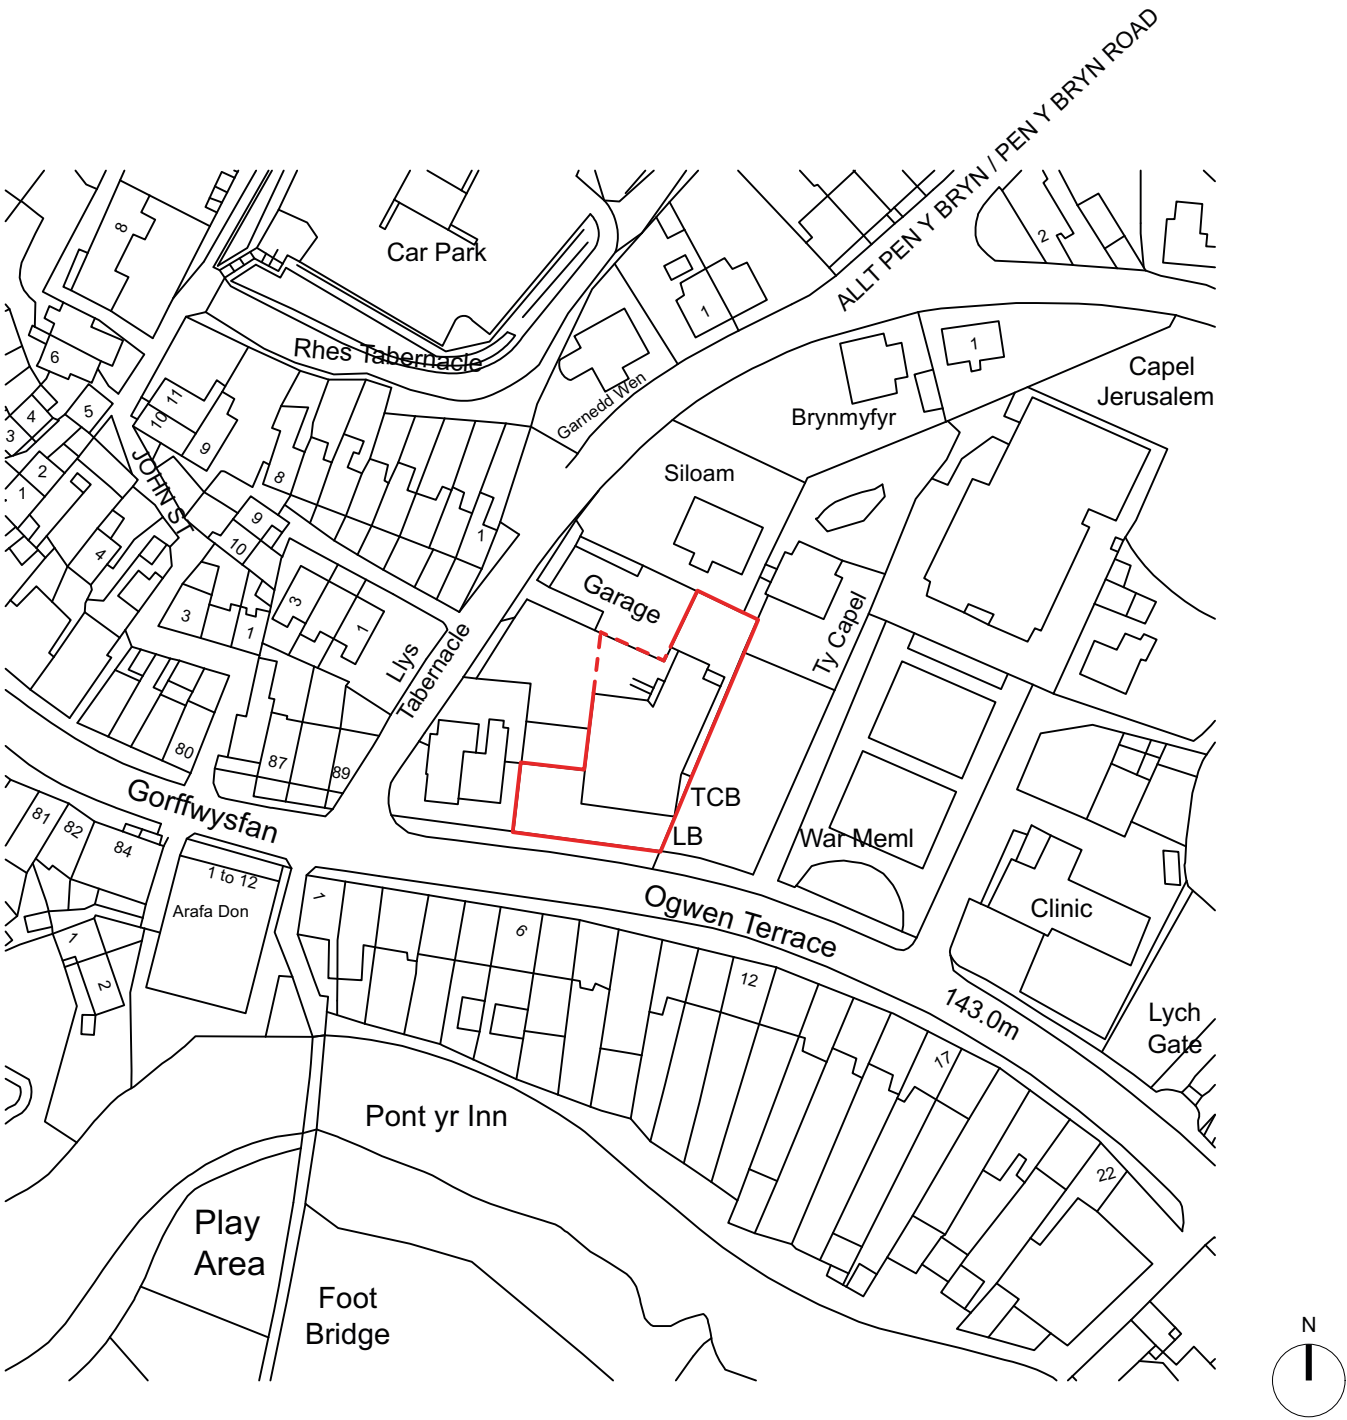

 Cynllun Lleoliad / Location Plan

Cleiant / Client:
Partneriaeth Ogwen

Prosiect / Project:
Henbost, Bethesda

Teitl Cynllun / Drawing Title:
Cynllun Lleoliad / Location Plan

Graddfa / Scale:
1:1250 @ A3

Dyddiad / Date:
26/06/2023

Statws Cynllun / Drawing Status:	F Feasibility
	S Sketch Design
PI	Pr Preliminary
	Pl Planning
Gan / Drawn:	B Building Control
	D Developed Design
CA	M Measurement
	T Tender
	C Construction

Rhif Cynllun / Drawing No:
-

Addasiad / Revision:
02

Nodiadau / Notes:

PegwA

PegwArchitects Ltd.
Twthill Cottage,
Mount Pleasant Square,
Caernarfon,
LL551PA.

holi-elinorgw@outlook.com
www.pegwarchitects.com

SCALE - 1:1250



ALL RIGHTS RESERVED. NO REPRODUCTION UNLESS WRITTEN CONSENT GIVEN